


UTILITIES SHOWN REPRESENT THE BEST INFORMATION AVAILABLE FOR DESIGN. ADDITIONAL UTILITIES MAY BE PRESENT ON THIS PROJECT. THE CONTRACTOR SHALL BE RESPONSIBLE FOR DETERMINING THE EXACT LOCATION, DEPTH AND SIZE OF ALL UNDERGROUND UTILITIES PRIOR TO CONSTRUCTION. THE CONTRACTOR SHALL BE LIABLE FOR ANY DAMAGE CAUSED BY THE FAILURE TO DO SO.

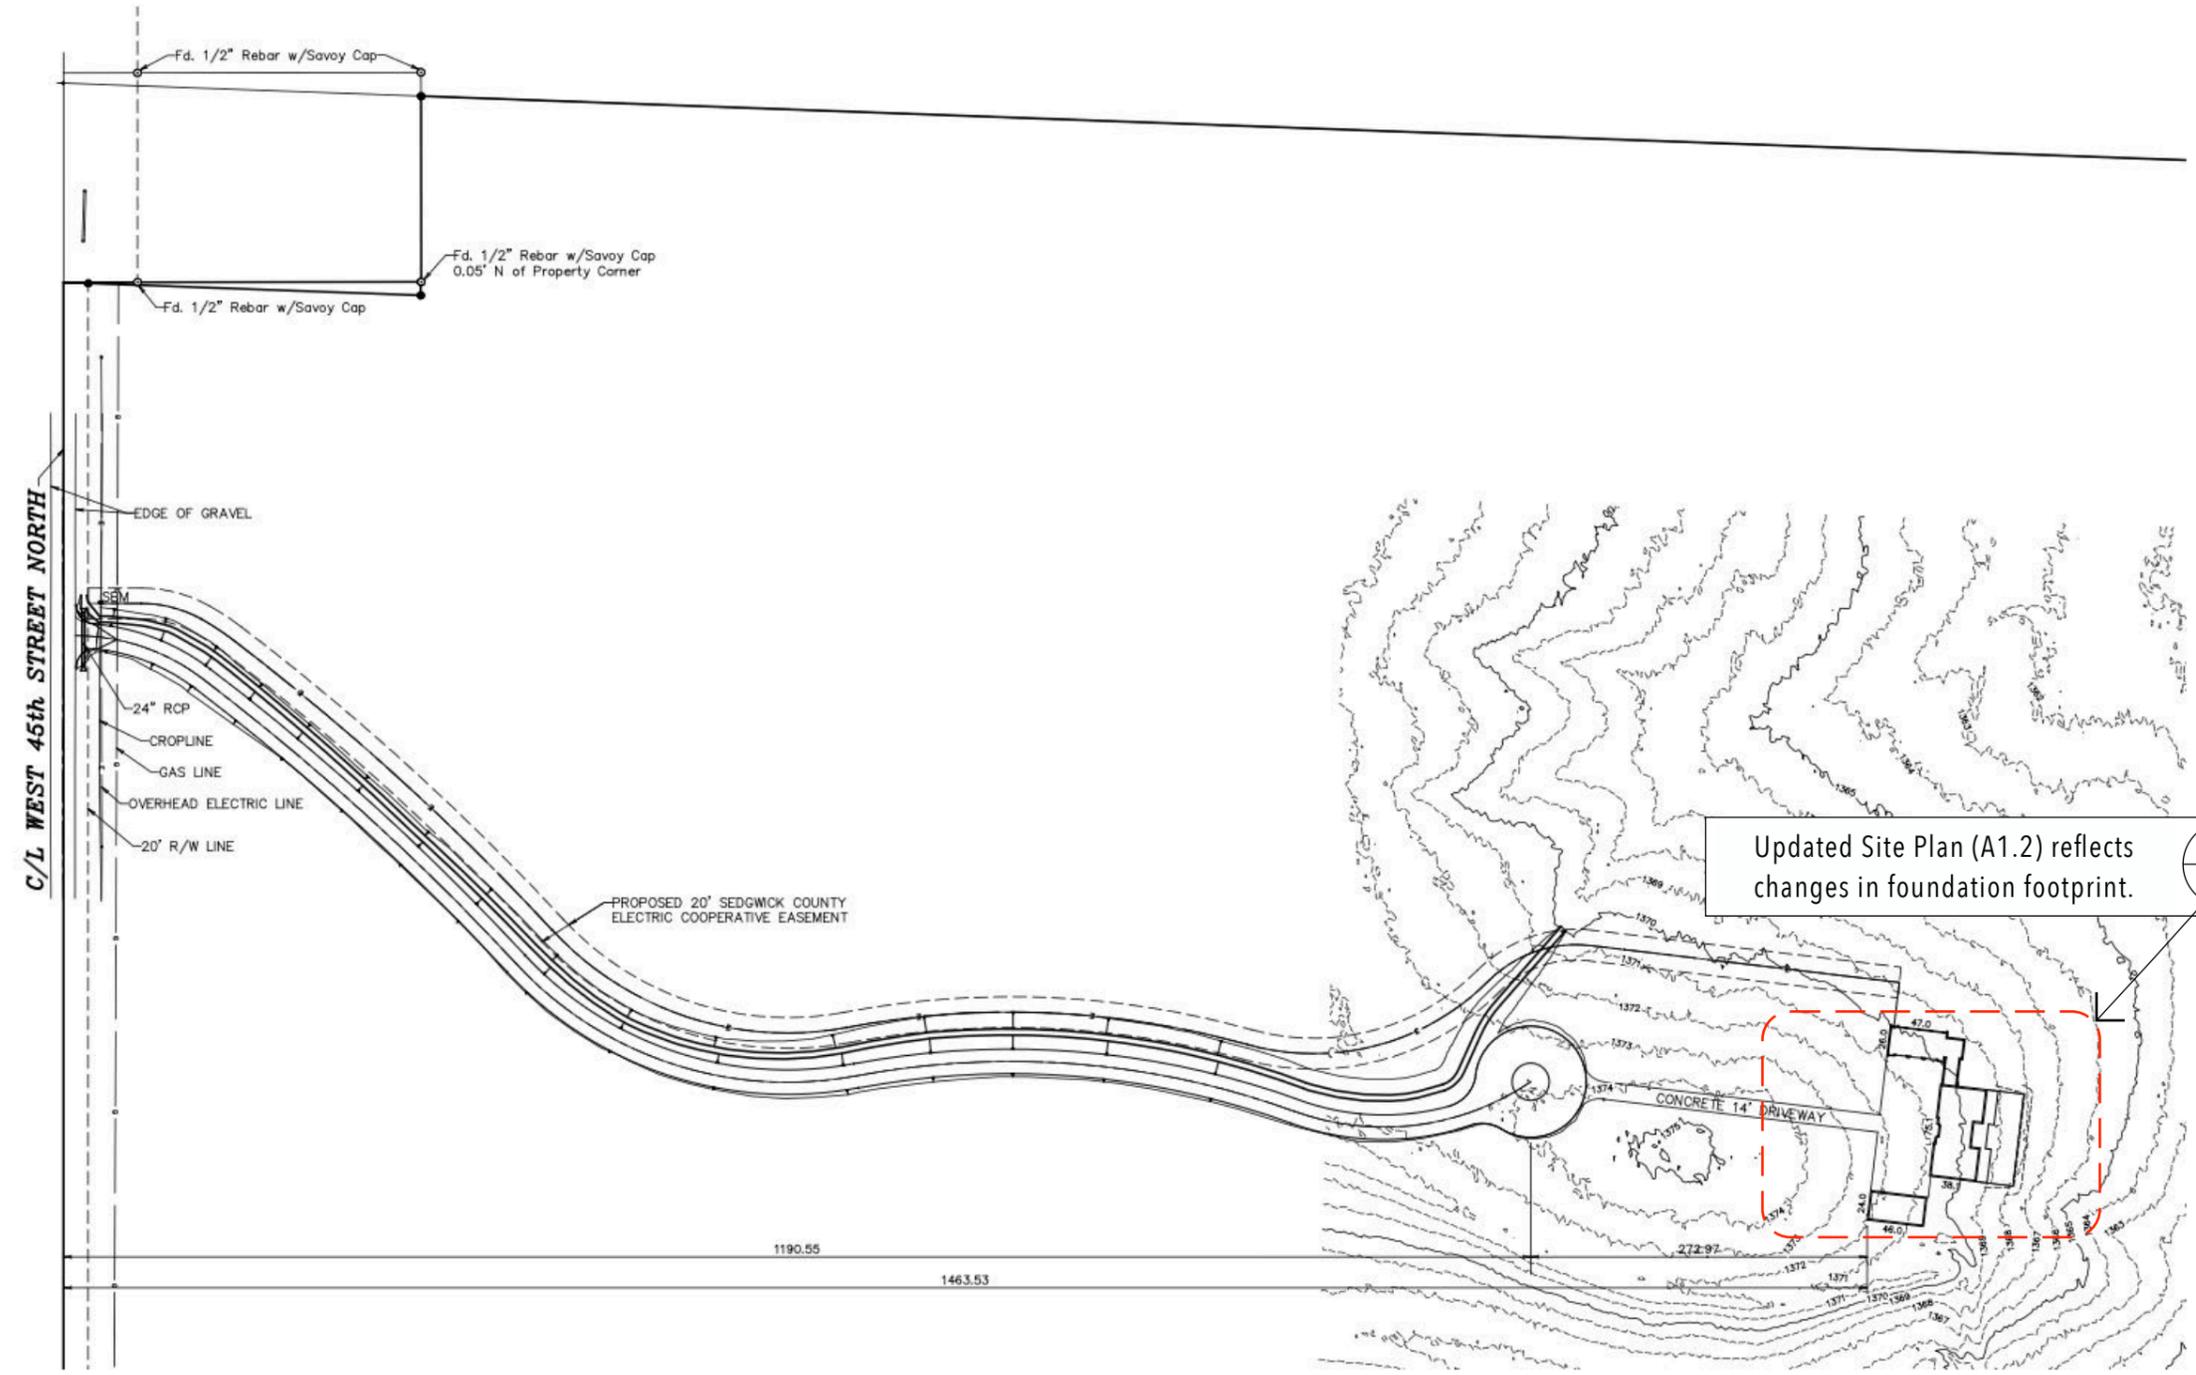

Updated Site Plan (A1.2) reflects changes in foundation footprint. 1
A1.2


FINAL ELEVATION
1375

Prepared For: RYAN & AMANDA CAMPBELL	Description: LAYOUT SHEET
Prepared By: GSS HUTCHINSON 2989 North Platte St. #1502 PH. 620-465-7832 (Main Office)	Garber Surveying Service, P.A. BRANCH OFFICES: MANHATTAN Ph. 785-328-8918 MCPHERSON Ph. 620-241-4441 NEWTON Ph. 316-283-5853 SALINA Ph. 785-404-6302 WICHITA Ph. 316-268-9933
Drawn By: GAG	Scale: 1"=60'
Checked By: DEG	Date: 10/06/2022
	Date of Field Work: June 1, 2022
	Sheet 1 of 5 Sheets
	Job No: G2022-440

04/24/25

Road Survey


A1.1

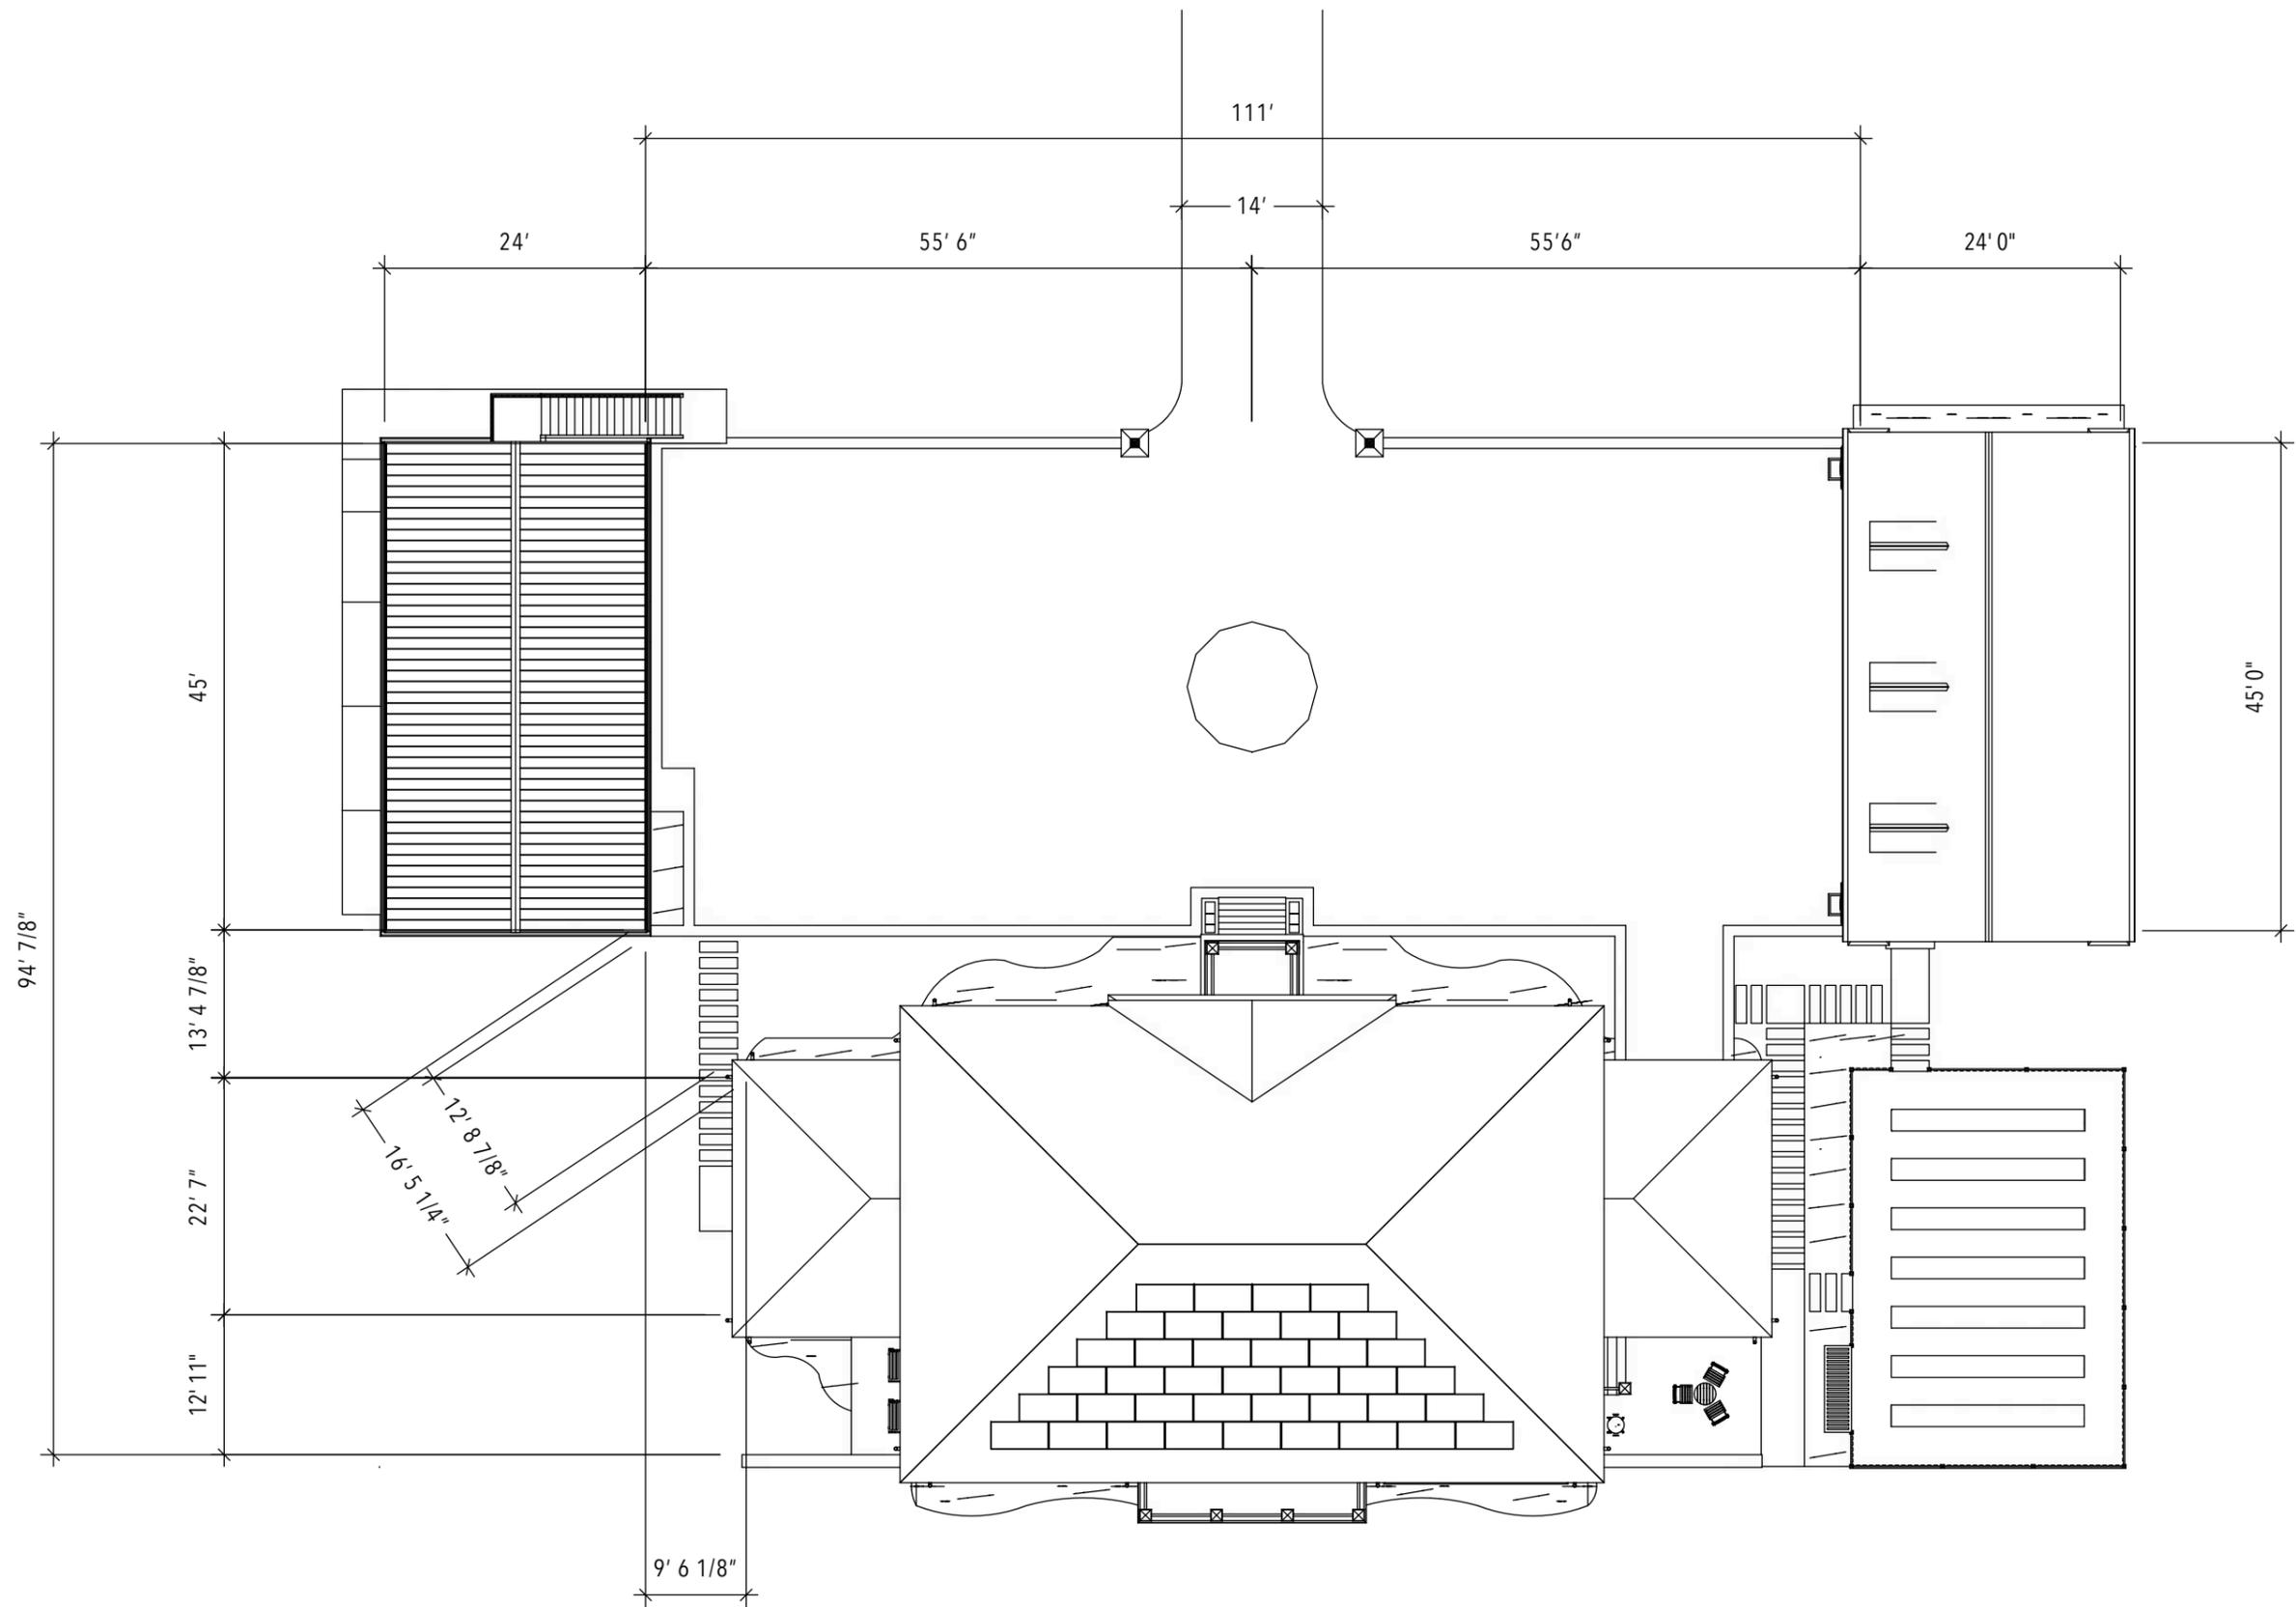

04/24/25

Site Plan

A1.2

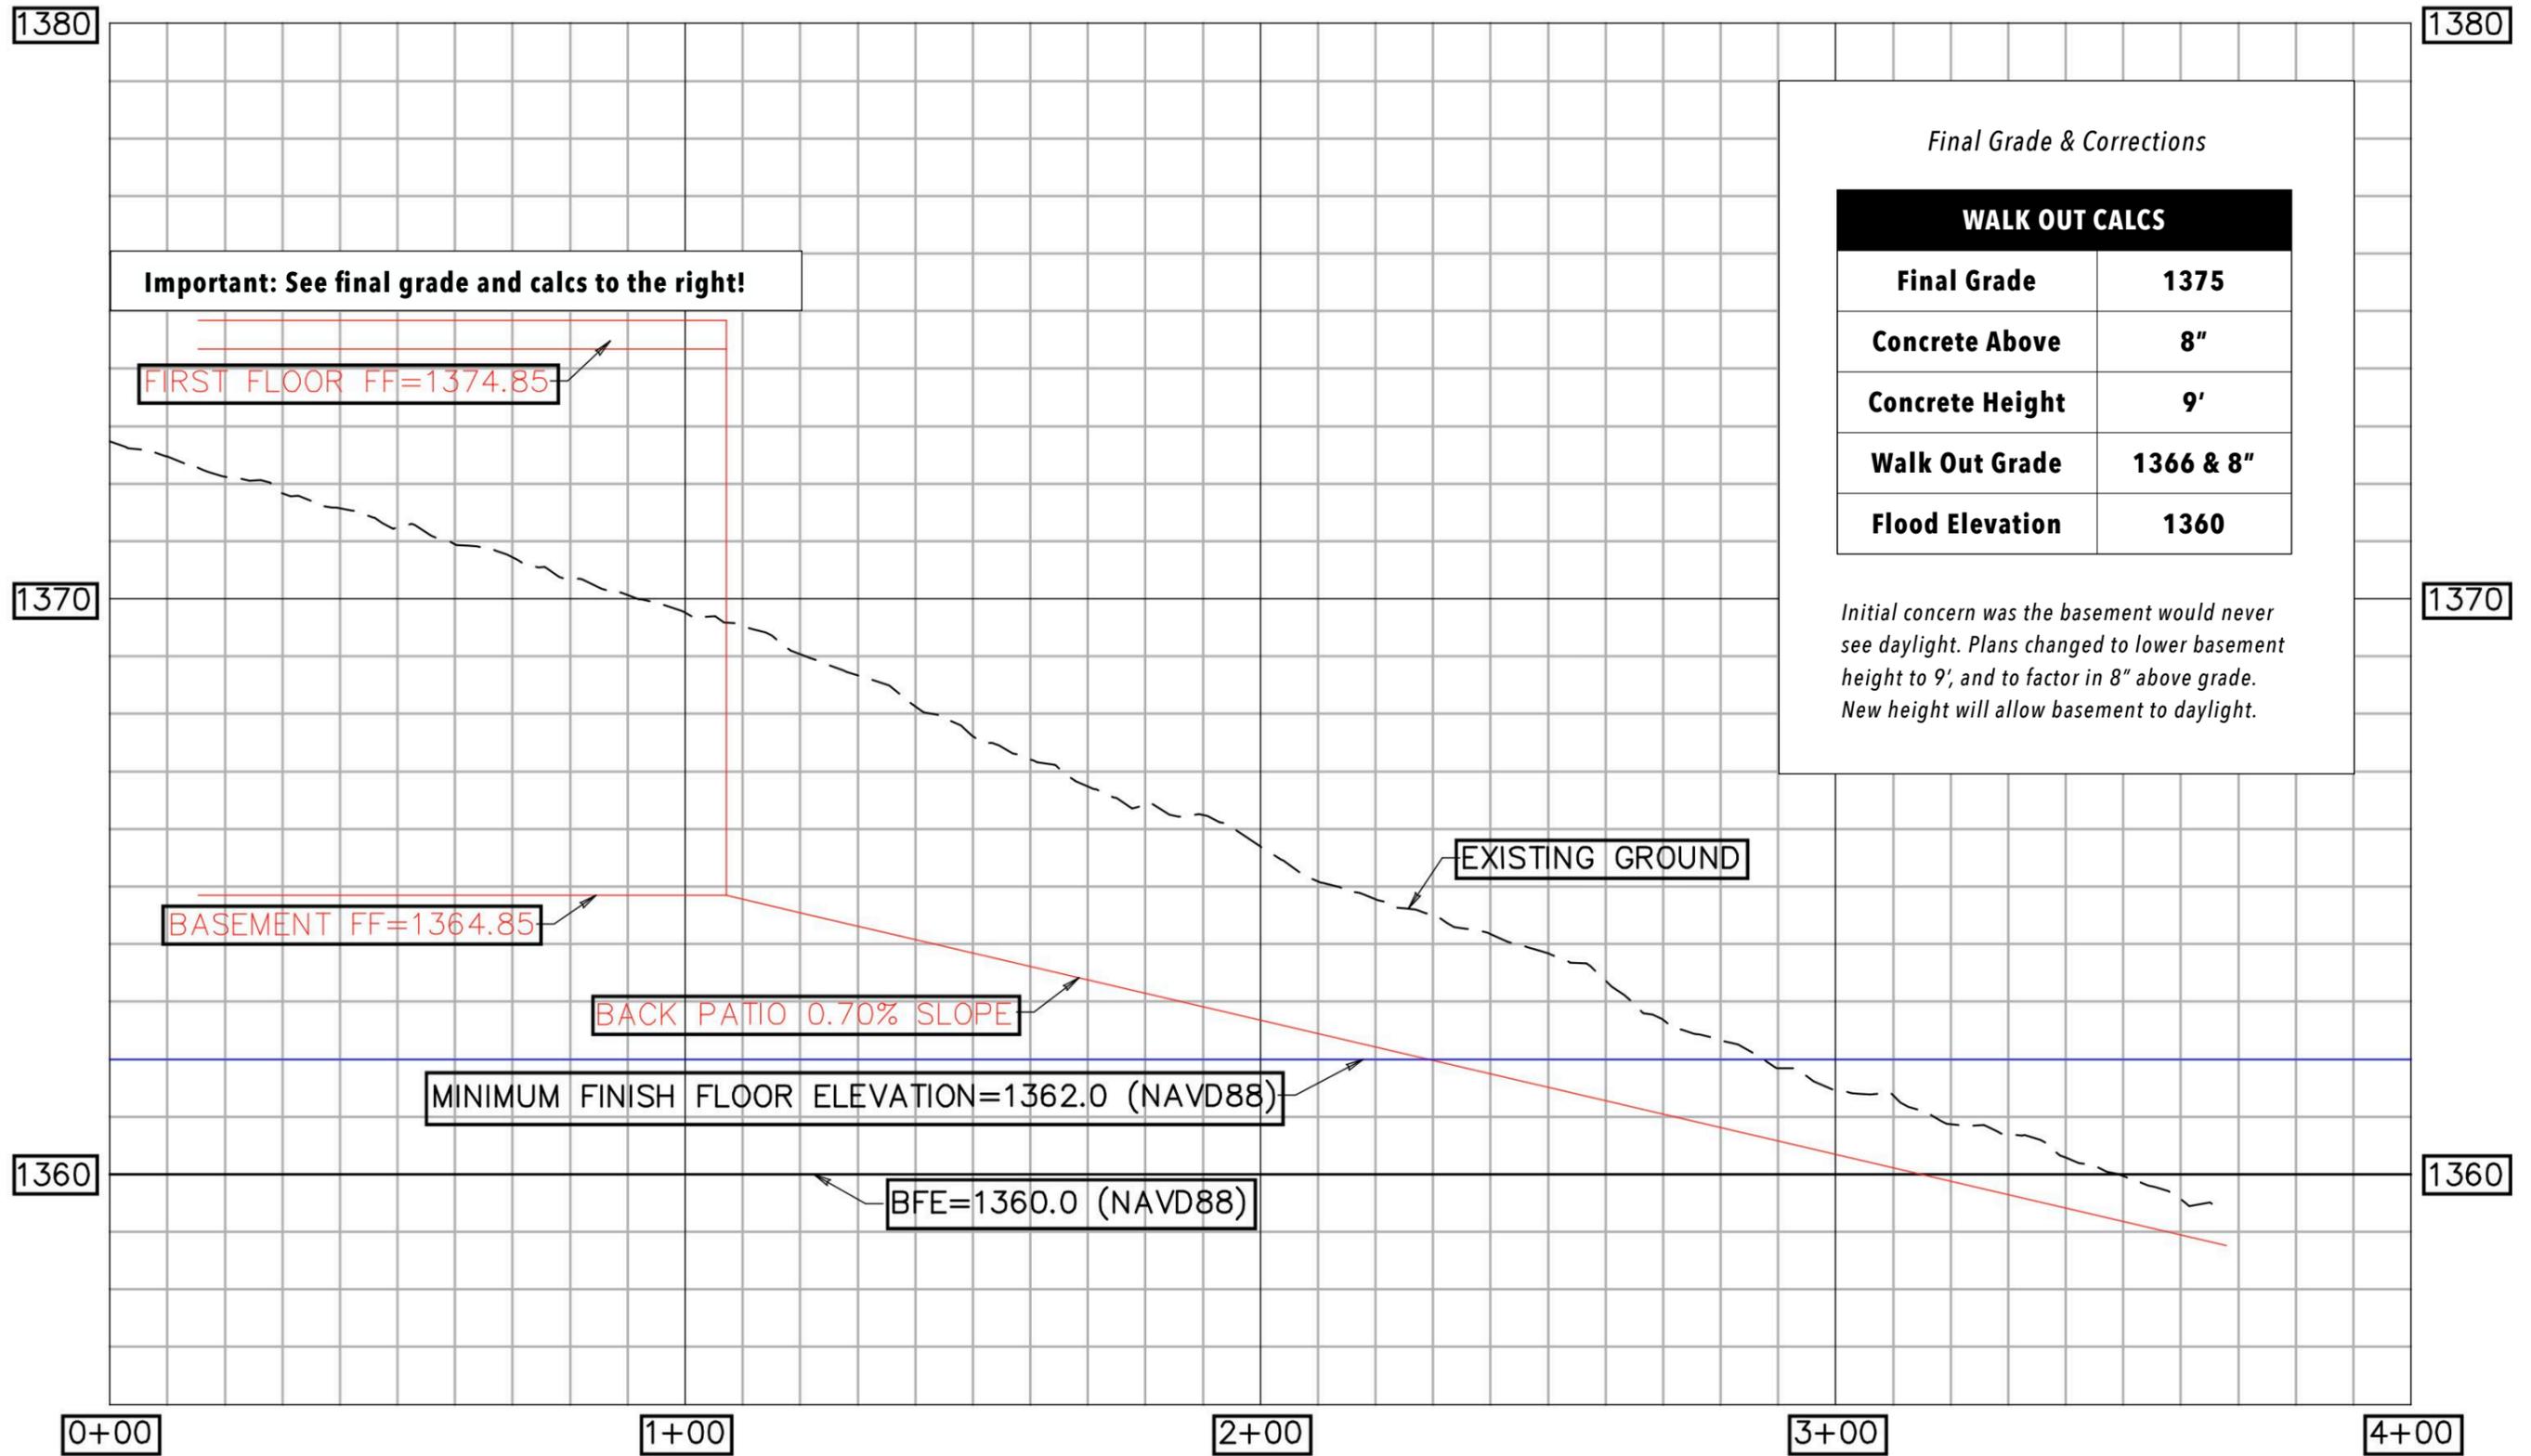

04/24/25

Grading & Flood

A1.3



04/24/25

North Elevation Full

A1.4



04/24/25

South Elevation Full

A1.5



04/24/25

Top Elevation Full

A1.6